


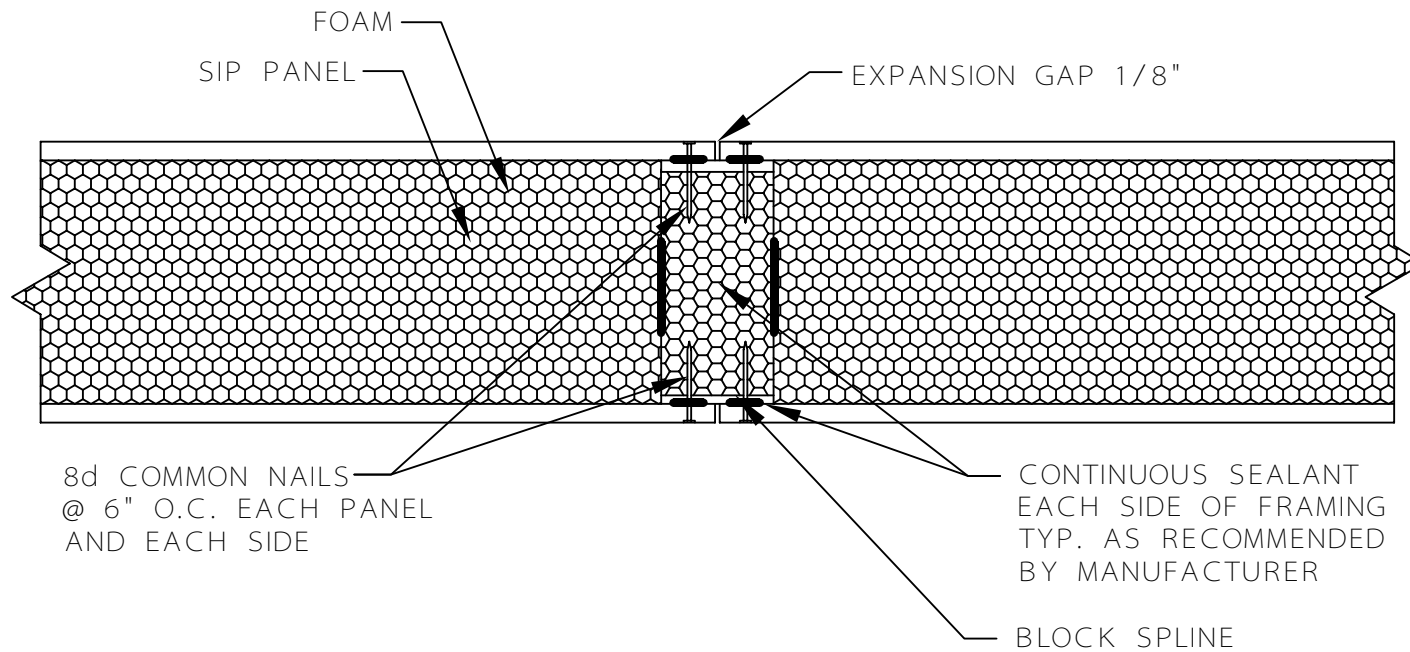

WALL-TO-WALL VERTICAL PANEL CONNECTIONS

BLOCK SPLINE