
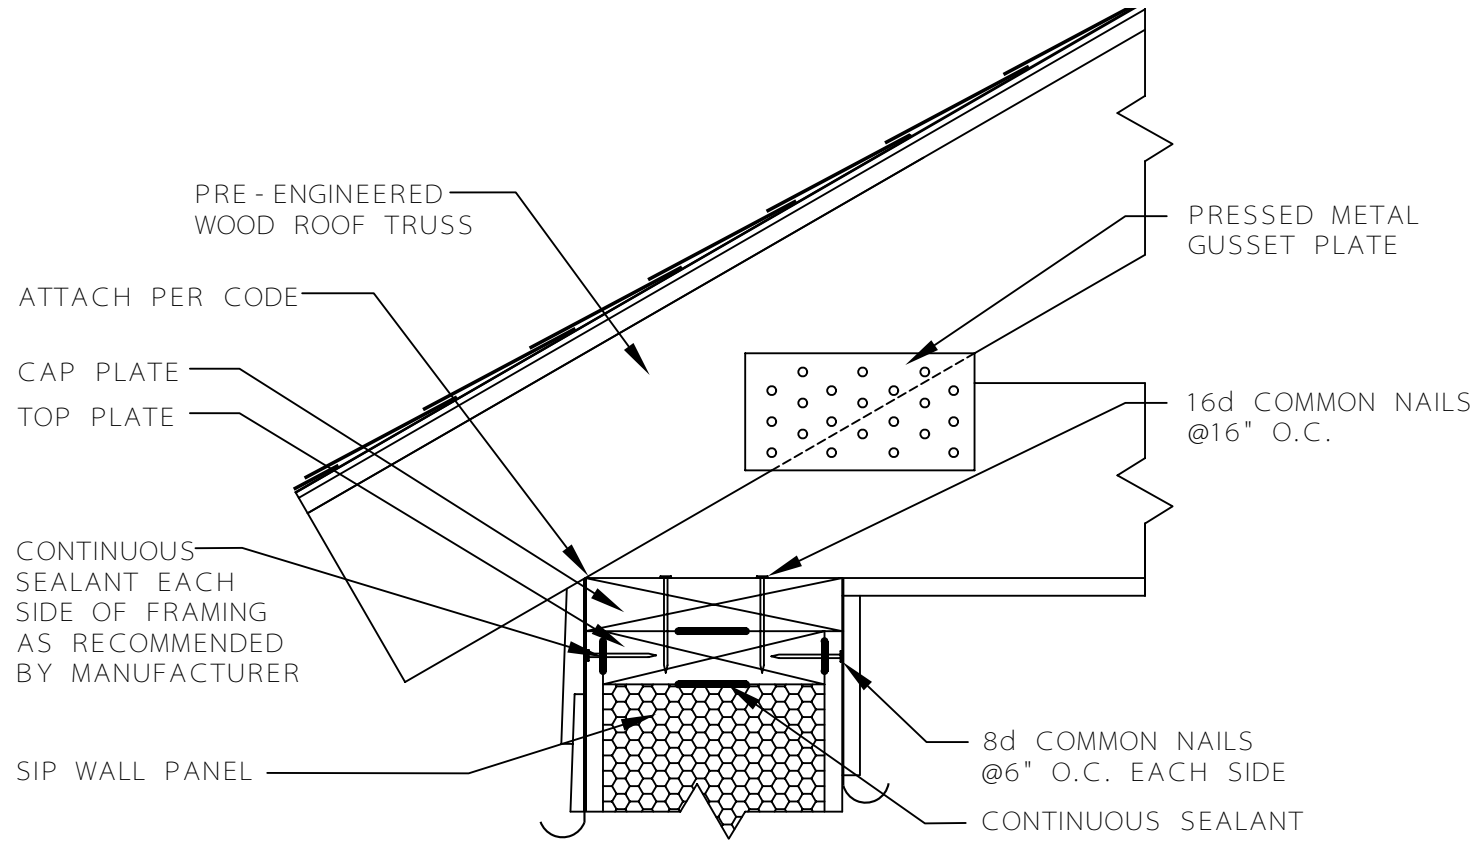
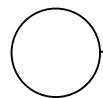


ROOF-TO-WALL TRUSS CONNECTION

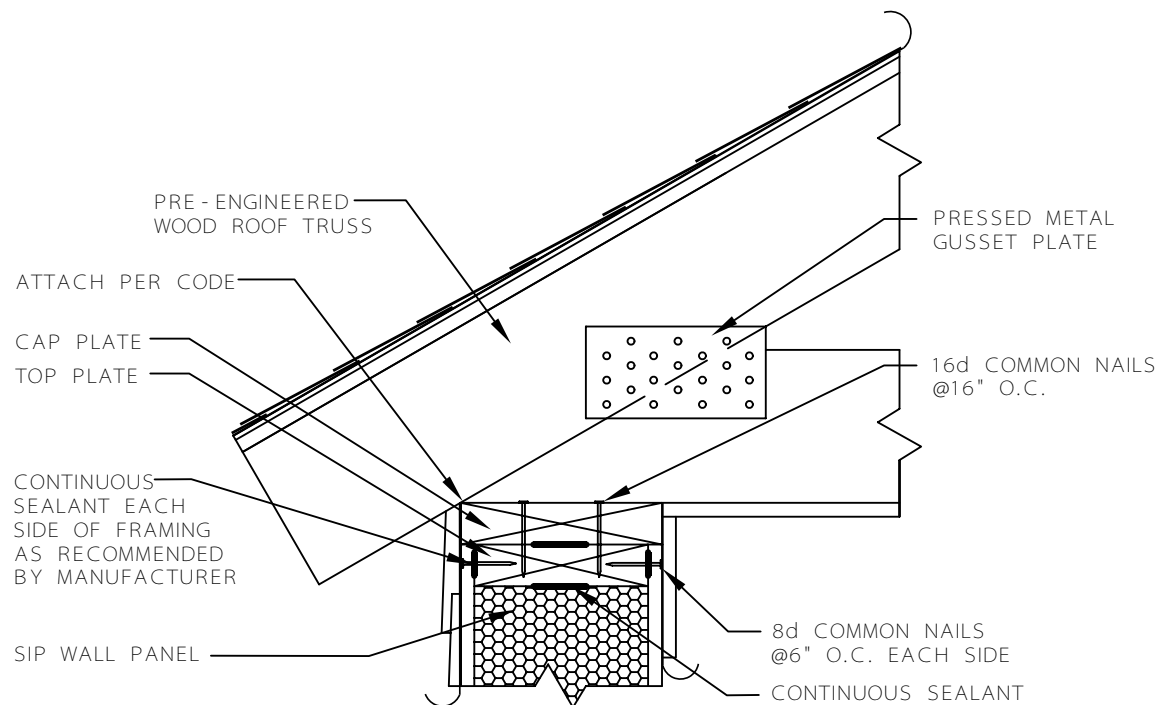

ROOF-TO-WALL TRUSS CONNECTION