


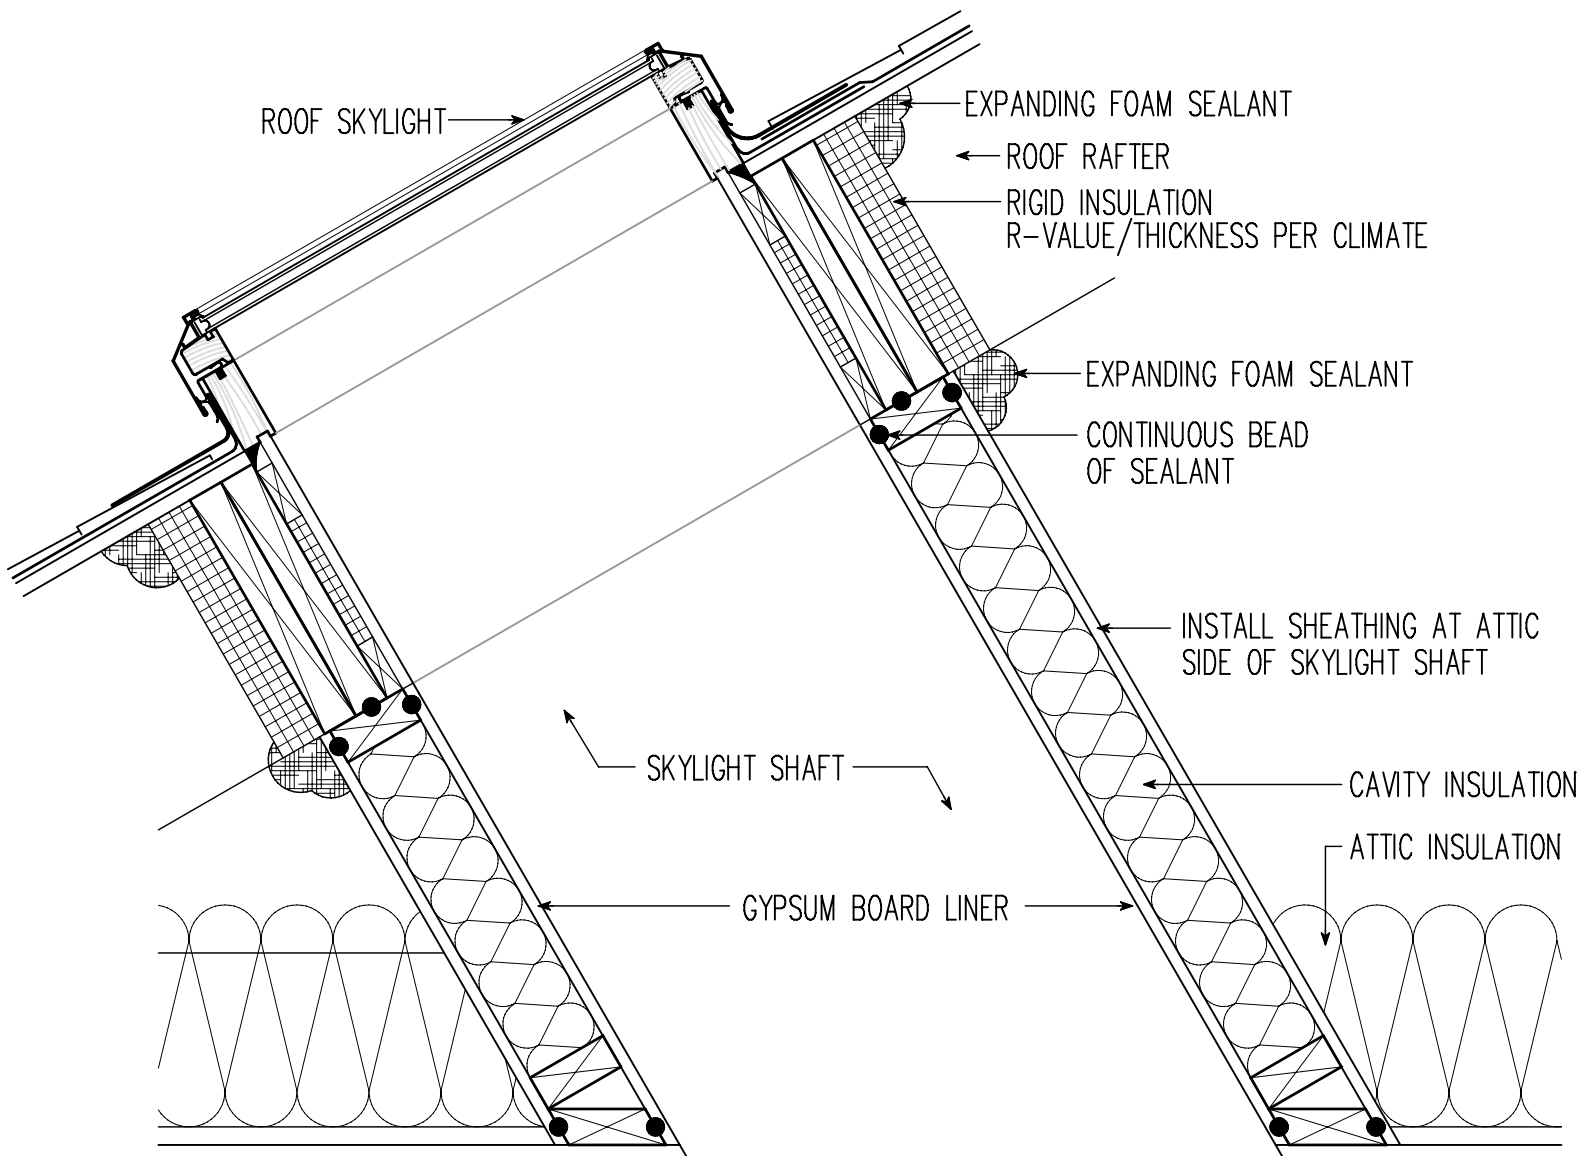

AIR SEALING AT SKYLIGHT SHAFT

TBC_D-4

GreenBuildingAdvisor.com

©BuildingGreen LLC 2008

Scale: 1 1/2" = 1'-0"

TBC_D-4

5-02042